

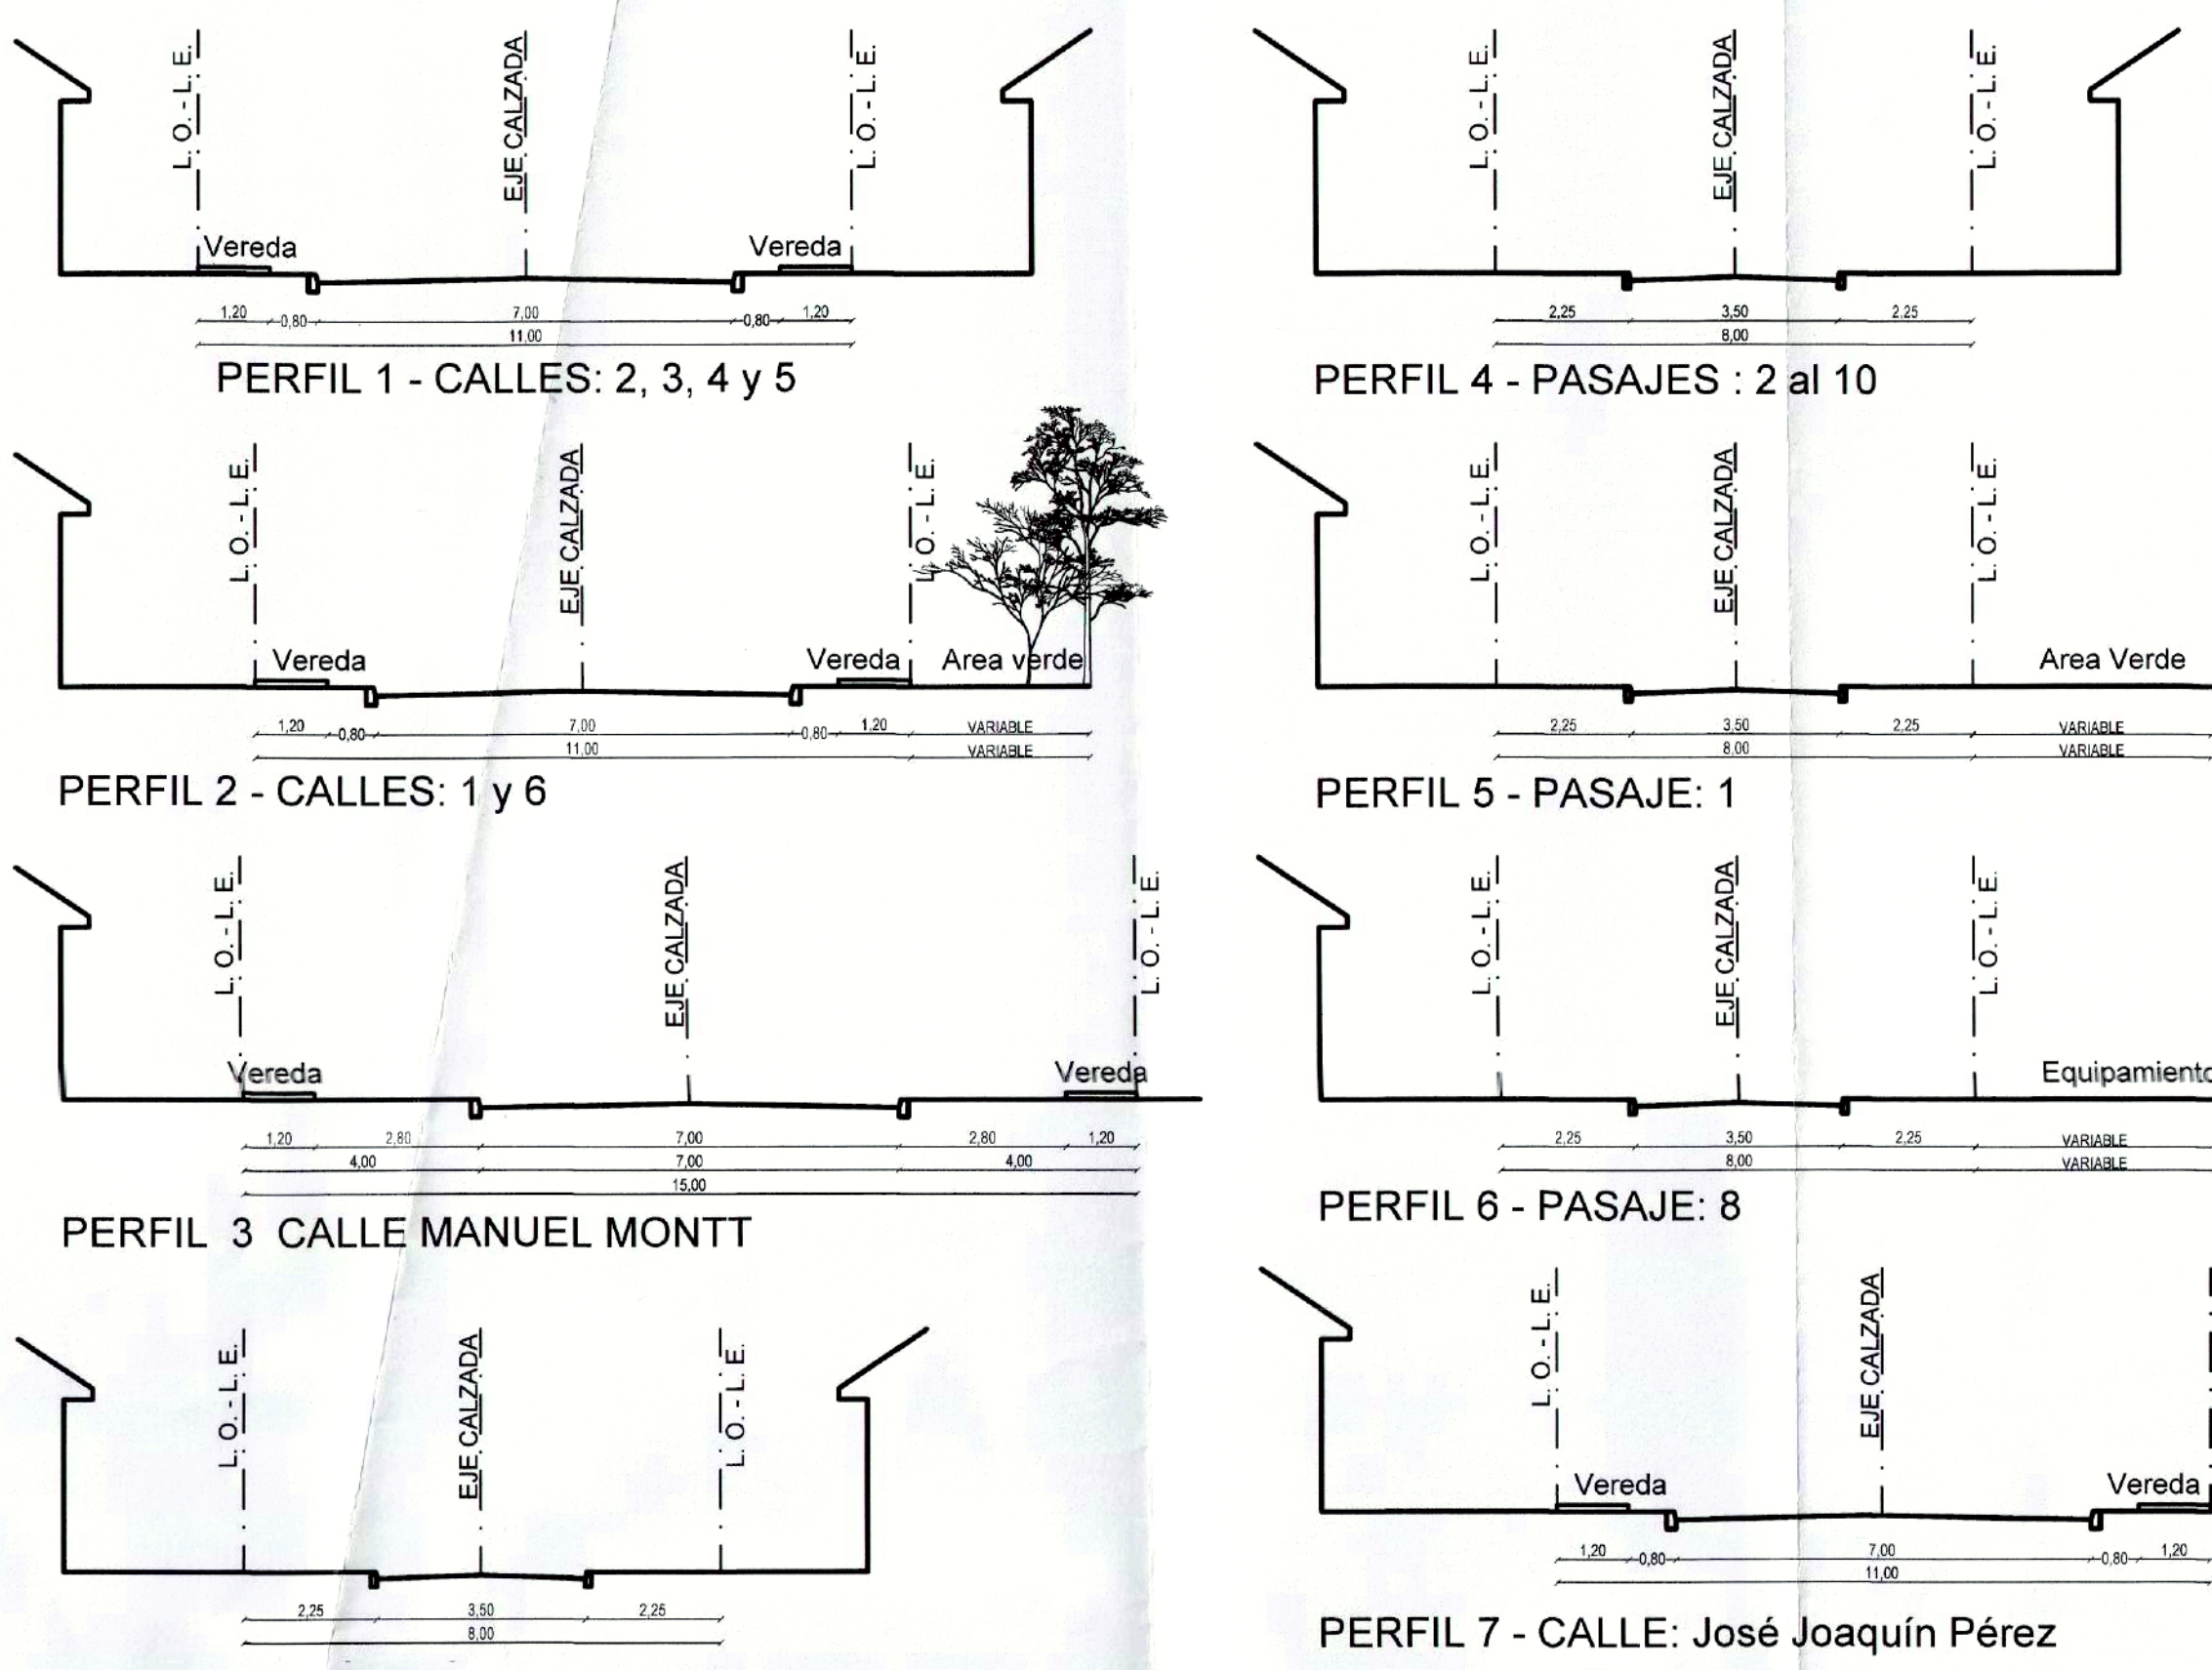
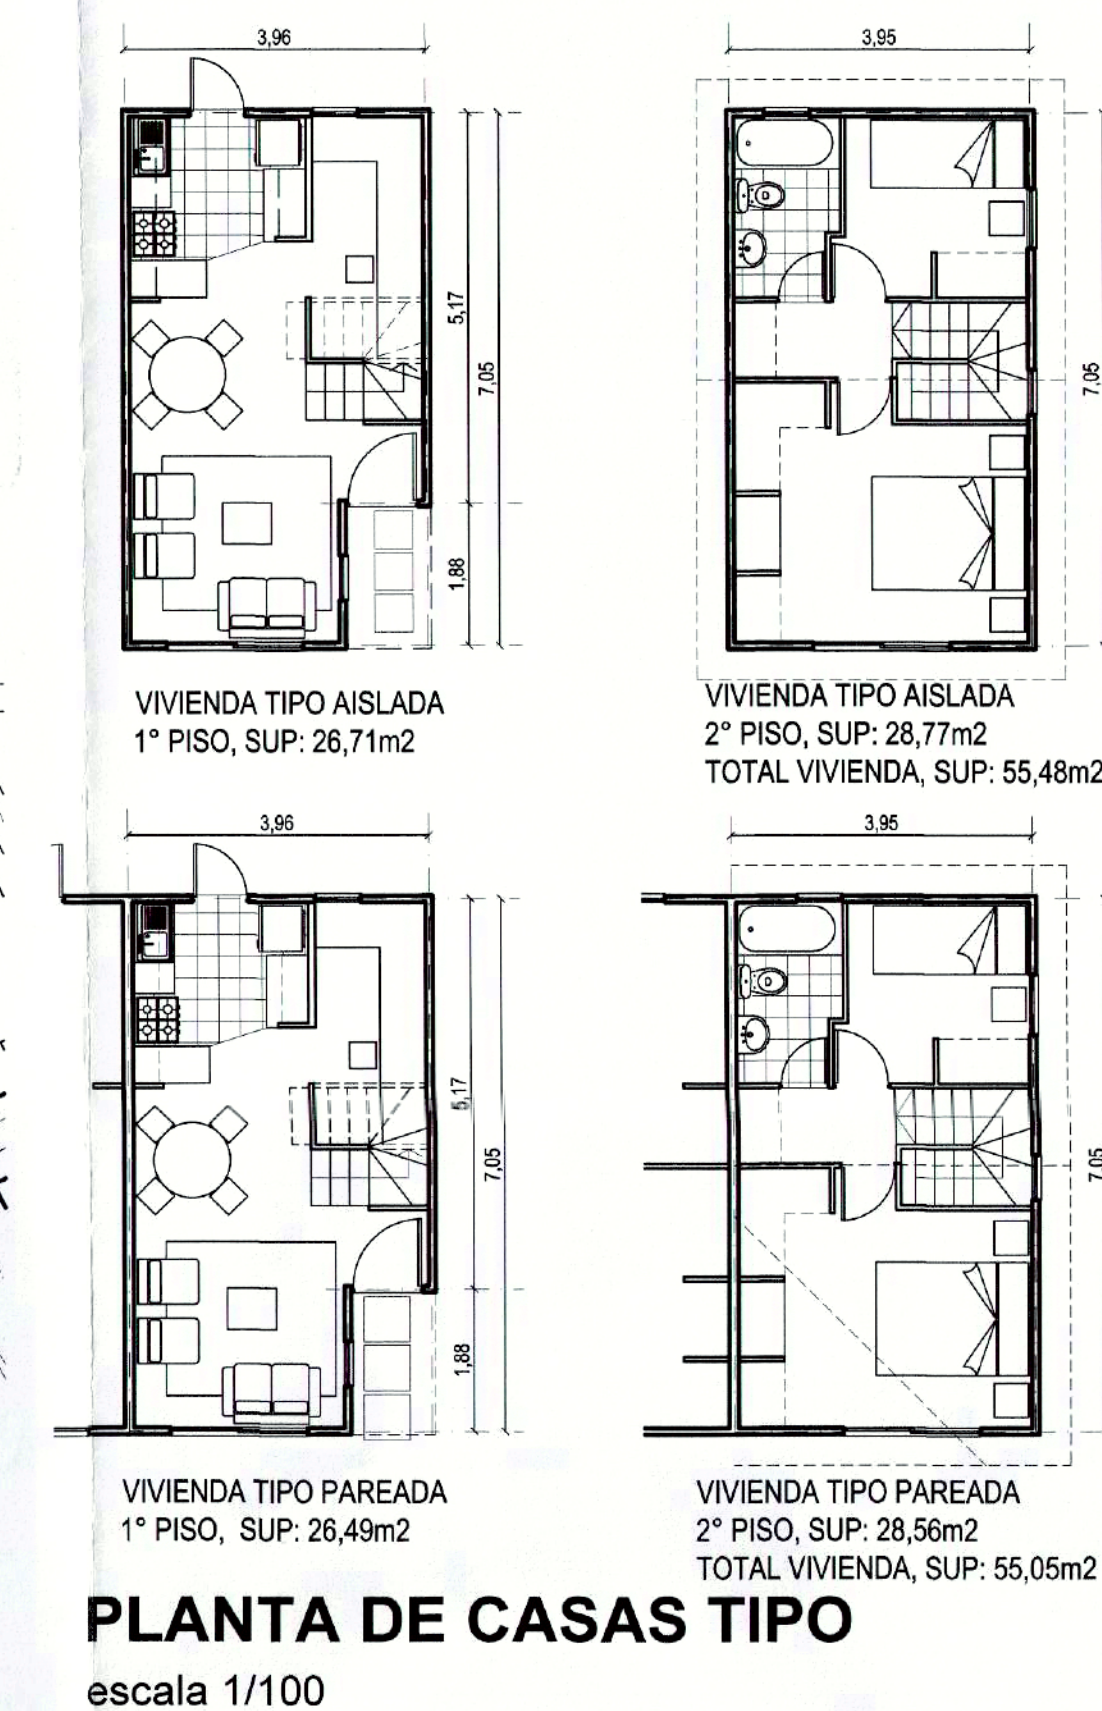


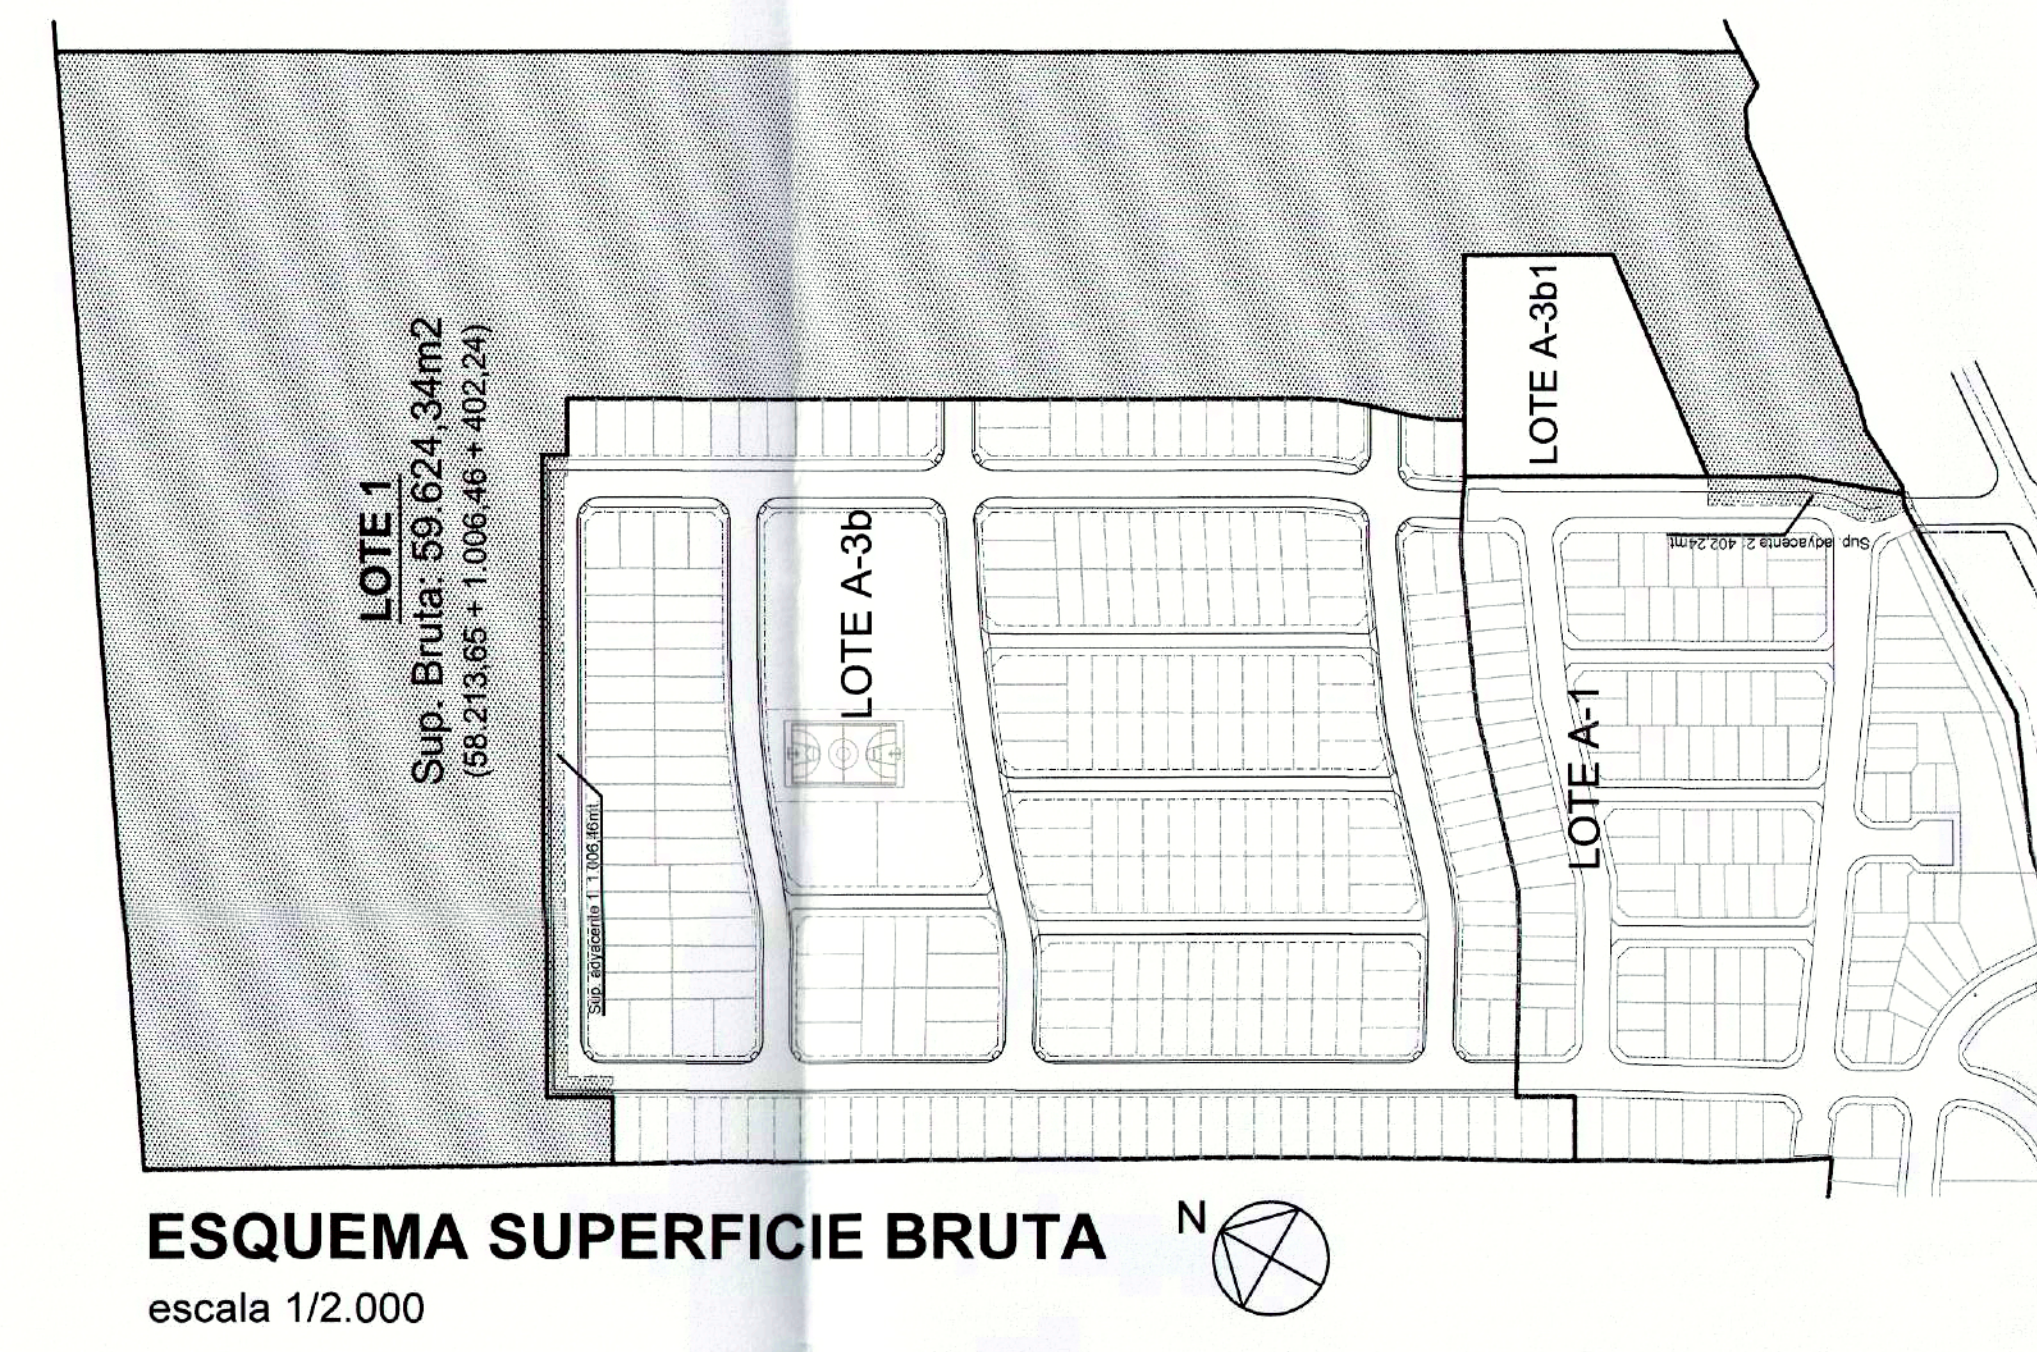

PERFILES PROYECTADOS
escala 1/125

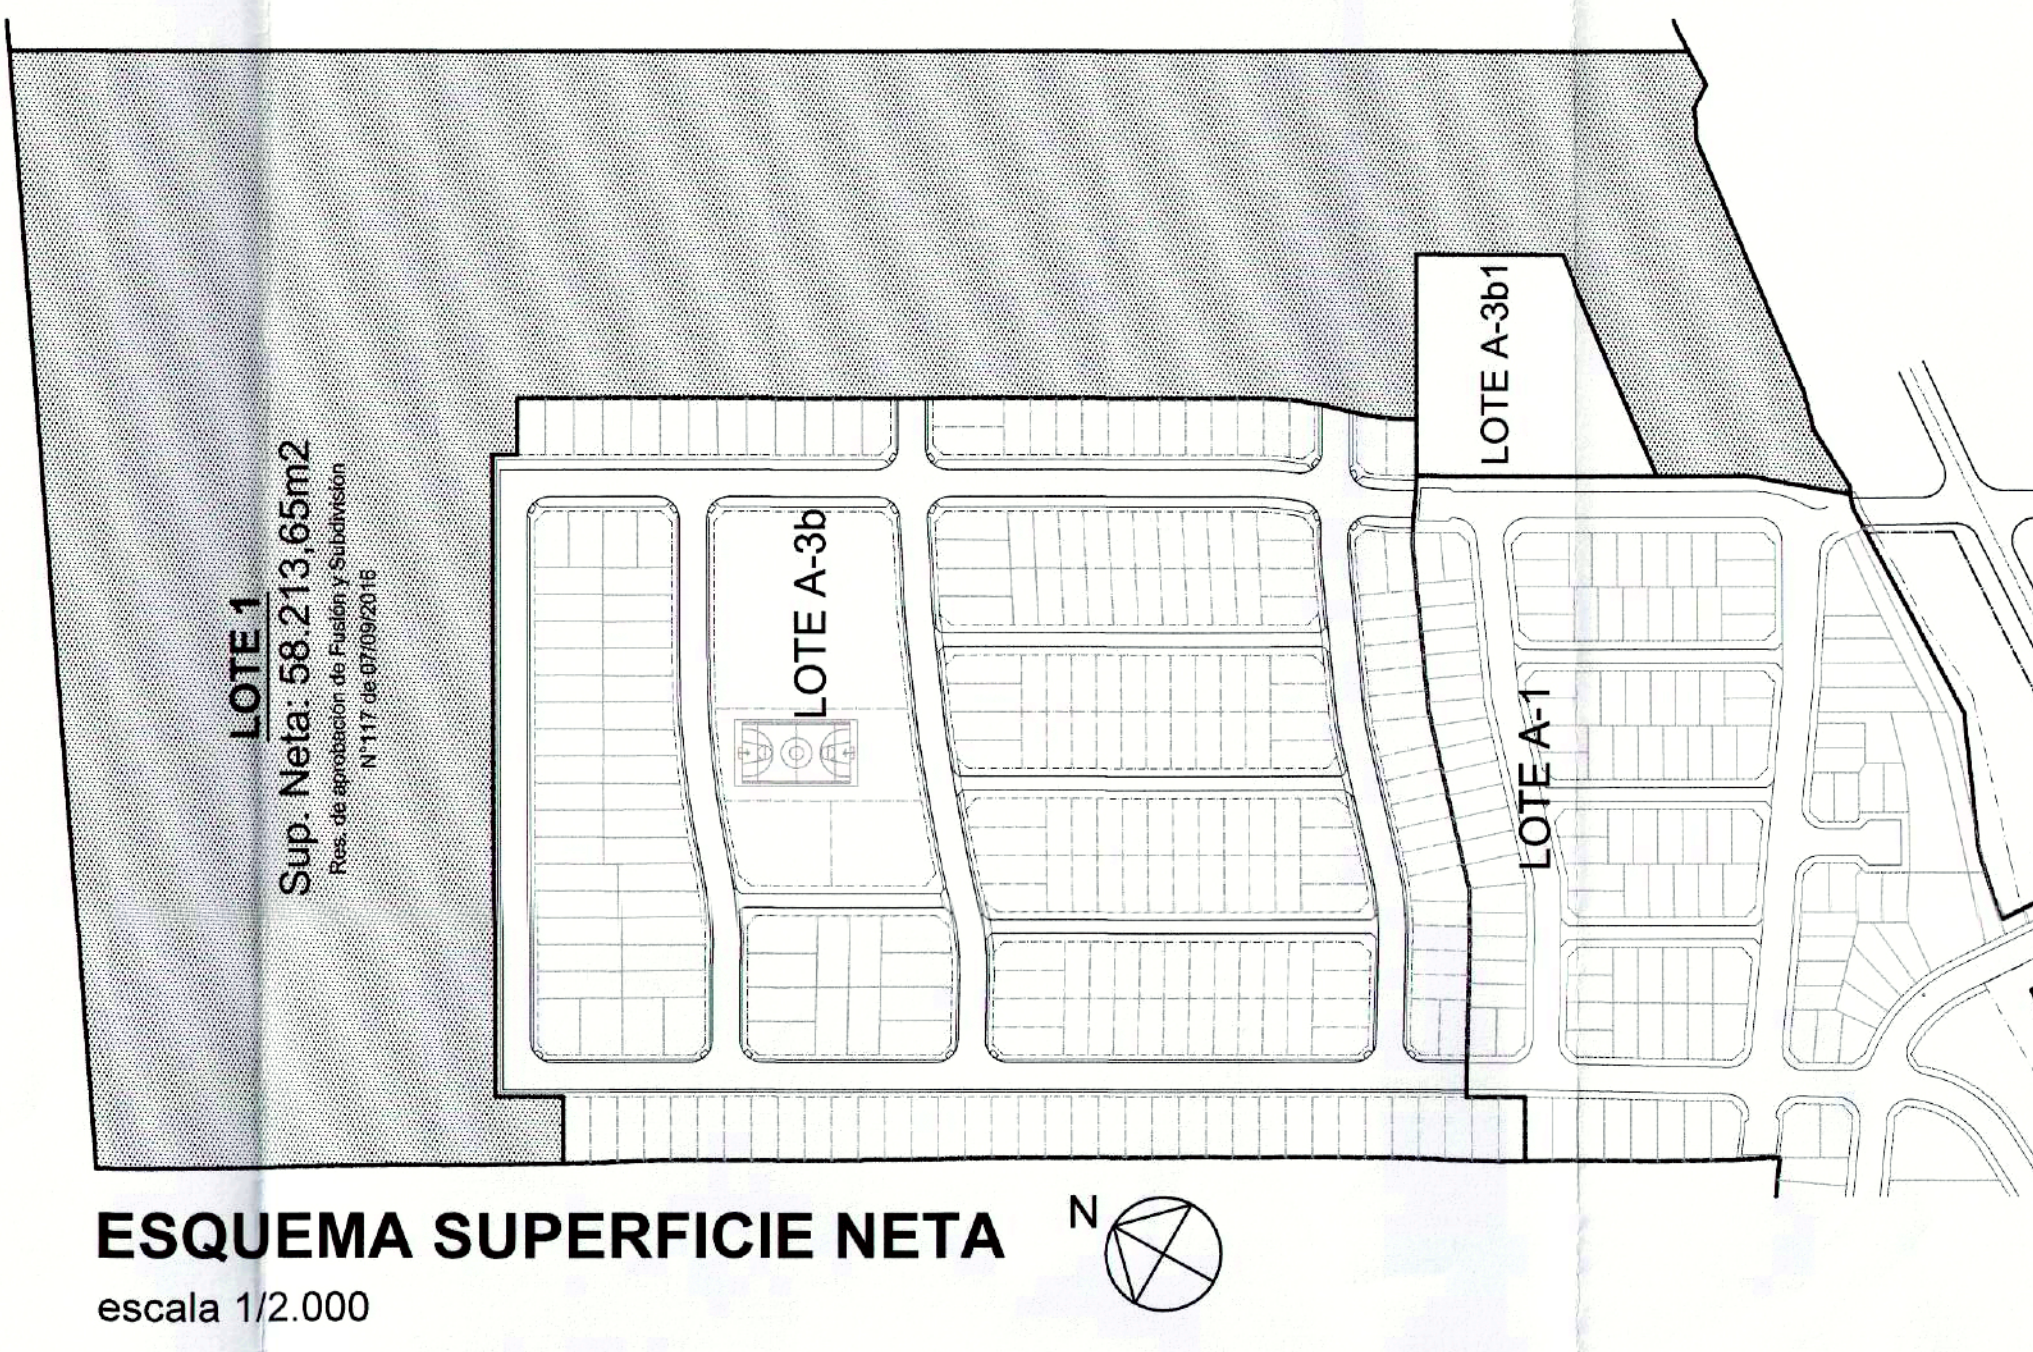

MANZANA 3 - 12 VIVIENDAS				
N° LOTE	Sup. Lote	Sup. 1º piso	Sup. 2º piso	Sup. Const.
1	137.33	26.49	28.56	55.05
2	142.21	26.49	28.56	55.05
3	141.23	26.49	28.56	55.05
4	140.33	26.49	28.56	55.05
5	139.31	26.49	28.56	55.05
6	138.67	26.49	28.56	55.05
7	138.09	26.49	28.56	55.05
8	137.49	26.49	28.56	55.05
9	136.88	26.49	28.56	55.05
10	136.12	26.49	28.56	55.05
11	134.97	26.49	28.56	55.05
12	133.81	26.49	28.56	55.05
SUB TOTAL	1,656.97	317.88	342.72	660.60

MANZANA 4 - 20 VIVIENDAS				
N° LOTE	Sup. Lote	Sup. 1º piso	Sup. 2º piso	Sup. Const.
13	127.38	26.49	28.56	55.05
14	125.18	26.49	28.56	55.05
15	105.00	26.49	28.56	55.05
16	105.00	26.49	28.56	55.05
17	105.00	26.49	28.56	55.05
18	105.00	26.49	28.56	55.05
19	105.00	26.49	28.56	55.05
20	105.00	26.49	28.56	55.05
21	112.38	26.49	28.56	55.05
22	125.18	26.49	28.56	55.05
23	129.28	26.49	28.56	55.05
24	129.28	26.49	28.56	55.05
25	105.00	26.49	28.56	55.05
26	129.28	26.49	28.56	55.05
27	105.00	26.49	28.56	55.05
28	105.00	26.49	28.56	55.05
29	105.00	26.49	28.56	55.05
30	105.00	26.49	28.56	55.05
31	122.38	26.49	28.56	55.05
32	122.38	26.49	28.56	55.05
SUB TOTAL	2,261.42	329.80	371.20	1,100.00

MANZANA 5 - 20 VIVIENDAS				
N° LOTE	Sup. Lote	Sup. 1º piso	Sup. 2º piso	Sup. Const.
33	127.38	26.49	28.56	55.05
34	133.68	26.49	28.56	55.05
35	105.00	26.49	28.56	55.05
36	105.00	26.49	28.56	55.05
37	105.00	26.49	28.56	55.05
38	105.00	26.49	28.56	55.05
39	105.00	26.49	28.56	55.05
40	105.00	26.49	28.56	55.05
41	122.38	26.49	28.56	55.05
42	133.68	26.49	28.56	55.05
43	133.68	26.49	28.56	55.05
44	133.68	26.49	28.56	55.05
45	105.00	26.49	28.56	55.05
46	105.00	26.49	28.56	55.05
47	105.00	26.49	28.56	55.05
48	105.00	26.49	28.56	55.05
49	105.00	26.49	28.56	55.05
50	105.00	26.49	28.56	55.05
51	133.68	26.49	28.56	55.05
52	137.68	26.49	28.56	55.05
SUB TOTAL	2,445.42	339.80	371.20	1,100.00

MANZANA 6 - 20 VIVIENDAS				
N° LOTE	Sup. Lote	Sup. 1º piso	Sup. 2º piso	Sup. Const.
53	122.08	26.49	28.56	55.05
54	118.08	26.49	28.56	55.05
55	105.00	26.49	28.56	55.05
56	105.00	26.49	28.56	55.05
57	105.00	26.49	28.56	55.05
58	105.00	26.49	28.56	55.05
59	105.00	26.49	28.56	55.05
60	105.00	26.49	28.56	55.05
61	139.58	26.49	28.56	55.05
62	129.58	26.49	28.56	55.05
63	128.58	26.49	28.56	55.05
64	107.68	26.49	28.56	55.05
65	105.00	26.49	28.56	55.05
66	105.00	26.49	28.56	55.05
67	105.00	26.49	28.56	55.05
68	105.00	26.49	28.56	55.05
69	105.00	26.49	28.56	55.05
70	105.00	26.49	28.56	55.05
71	115.08	26.49	28.56	55.05
72	115.08	26.49	28.56	55.05
SUB TOTAL	2,337.12	339.80	371.20	1,100.00

MANZANA 7 - 18 VIVIENDAS				
N° LOTE	Sup. Lote	Sup. 1º piso	Sup. 2º piso	Sup. Const.
73	96.49	26.49	28.56	55.05
74	96.49	26.49	28.56	55.05
75	102.00	26.49	28.56	55.05
76	102.00	26.49	28.56	55.05
77	102.00	26.49	28.56	55.05
78	102.00	26.49	28.56	55.05
79	102.00	26.49	28.56	55.05
80	102.00	26.49	28.56	55.05
81	97.14	26.49	28.56	55.05
82	96.49	26.49	28.56	55.05
83	134.52	26.49	28.56	55.05
84	115.09	26.49	28.56	55.05
85	105.00	26.49	28.56	55.05
86	105.00	26.49	28.56	55.05
87	105.00	26.49	28.56	55.05
88	105.00	26.49	28.56	55.05
89	122.58	26.49	28.56	55.05
90	126.58	26.49	28.56	55.05
SUB TOTAL	1,899.16	279.80	309.80	990.30

MANZANA 8 - 14 VIVIENDAS				
N° LOTE	Sup. Lote	Sup. 1º piso	Sup. 2º piso	Sup. Const.
91	88.45	26.49	28.56	55.05
92	84.45	26.49	28.56	55.05
93	97.83	26.49	28.56	55.05
94	97.83	26.49	28.56	55.05
95	97.83	26.49	28.56	55.05
96	97.83	26.49	28.56	55.05
97	90.02	26.49	28.56	55.05
98	81.57	26.49	28.56	55.05
99	130.49	26.49	28.56	55.05
100	133.19	26.49	28.56	55.05
101	97.83	26.49	28.56	55.05
102	97.83	26.49	28.56	55.05
103	119.59	26.49	28.56	55.05
104	121.54	26.49	28.56	55.05
SUB TOTAL	1,438.16	239.80	269.80	770.70

MANZANA 9 - 12 VIVIENDAS				
N° LOTE	Sup. Lote	Sup. 1º piso	Sup. 2º piso	Sup. Const.
105	95.03	26.49	28.56	55.05
106	91.03	26.49	28.56	55.05
107	90.03	26.49	28.56	55.05
108	90.03	26.49	28.56	55.05
109	95.04	26.49	28.56	55.05
110	89.92	26.49	28.56	55.05
111	89.06	26.49	28.56	55.05
112	74.21	26.49	28.56	55.05
113	90.65	26.49	28.56	55.05
114	90.65	26.49	28.56	55.05
115	79.25	26.49	28.56	55.05
116	83.25	26.49	28.56	55.05
SUB TOTAL	1,050.12	177.88	192.72	660.60

MANZANA 10 - 8 VIVIENDAS				
N° LOTE	Sup. Lote	Sup. 1º piso	Sup. 2º piso	Sup. Const.
117	103.13	26.49	28.56	55.05
118	105.11	26.49	28.56	55.05
119	105.12	26.49	28.56	55.05
120	103.16	26.49	28.56	55.05
121	91.43	26.49	28.56	55.05
122	78.12	26.49	28.56	55.05
123	78.12	26.49	28.56	55.05
124	78.45	26.49	28.56	55.05
SUB TOTAL	752.83	121.80	136.80	460.40

MANZANA 11 - 14 VIVIENDAS				
N° LOTE	Sup. Lote	Sup. 1º piso	Sup. 2º piso	Sup. Const.
125	143.15	26.49	28.56	55.05
126	147.46	26.49	28.56	55.05
127	147.46	26.49	28.56	55.05
128	147.46	26.49	28.56	55.05
129	147.46	26.49	28.56	55.05
130	147.46	26.49	28.56	55.05
131	147.46	26.49	28.56	55.05
132	147.46	26.49	28.56	55.05
133	147.46	26.49	28.56	55.05
134	147.47	26.49	28.56	55.05
135	147.47	26.49	28.56	55.05
136	147.47	26.49	28.56	55.05
137	147.47	26.49	28.56	55.05
138	148.75	26.49	28.56	55.05
SUB TOTAL	2,066.46	370.86	399.84	770.70

MANZANA 12 - 12 VIVIENDAS				
N° LOTE	Sup. Lote	Sup. 1º piso	Sup. 2º piso	Sup. Const.
139	106.07	26.49	28.56	55.05
140	129.50	26.49	28.56	55.05
141	90.65	26.49	28.56	55.05
142	90.65	26.49	28.56	55.05
143	90.65	26.49	28.56	55.05
144	90.65	26.49	28.56	55.05
145	90.65	26.49	28.56	55.05
146	90.65	26.49	28.56	55.05
147	90.65	26.49	28.56	55.05
148	129.50	26.49	28.56	55.05
149	106.07	26.49	28.56	55.05
SUB TOTAL	1,196.34	217.88	242.72	660.60

MANZANA 14 - 24 VIVIENDAS				
N° LOTE	Sup. Lote	Sup. 1º piso	Sup. 2º piso	Sup. Const.
151	119.79	26.49	28.56	55.05
152	115.79	26.49	28.56	55.05
153	90.65	26.49	28.56	55.05
154	90.65	26.49	28.56	55.05
155	90.65	26.49	28.56	55.05
156	90.65	26.49	28.56	55.05
157	90.65	26.49	28.56	55.05
158	90.65	26.49	28.56	55.05
159	90.65	26.49	28.56	55.05
160	90.65	26.49	28.56	55.05
161	119.79	26.49	28.56	55.05
162	119.79	26.49	28.56	55.05
163	119.79	26.49	28.56	55.05
164	119.79	26.49	28.56	55.05
165	90.65	26.49	28.56	55.05
166	90.65	26.49	28.56	55.05
167	90.65	26.49	28.56	55.05
168	90.65	26.49	28.56	55.05
169	90.65	26.49	28.56	55.05
170	90.65	26.49	28.56	55.05
171	90.65	26.49	28.56	55.05
172	90.65	26.49	28.56	55.05
173	115.79	26.49	28.56	55.05
174	115.79	26.49	28.56	55.05
SUB TOTAL	2,392.72	435.76	485.44	1,321.20

MANZANA 15 - 24 VIVIENDAS				
N° LOTE	Sup. Lote	Sup. 1º piso	Sup. 2º piso	Sup. Const.
175	115.97	26.49	28.56	55.05
176	115.97	26.49	28.56	55.05
177	90.79	26.49	28.56	55.05
178	90.79	26.49	28.56	55.05
179	90.79	26.49	28.56	55.05
180	90.79	26.49	28.56	55.05
181	90.79	26.49	28.56	55.05
182	90.79	26.49	28.56	55.05
183	90.79	26.49	28.56	55.05
184	90.79	26.49	28.56	55.05
185	115.97	26.49	28.56	55.05
186	115.97	26.49	28.56	55.05
187	90.79	26.49	28.56	55.05
188	115.97	26.49	28.56	55.05
189	90.79	26.49	28.56	55.05
190	90.79	26.49	28.56	55.05
191	90.79	26.49	28.56	55.05
192	90.79	26.49	28.56	55.05
193	90.79	26.49	28.56	55.05
194	90.79	26.49	28.56	55.05
195	90.79	26.49	28.56	55.05
196	90.79	26.49	28.56	55.05
197	115.97	26.49	28.56	55.05
198	115.97	26.49	28.56	55.05
SUB TOTAL		1689.33	1839.33	